

U

S

R

P

U.S. Realty Partners, Inc.
 3555 Center Street, Suite 200
 Moraga, CA 94556
 (925) 938-1234
 www.usrealty.com

THIS MAP IS A PRELIMINARY SITE PLAN AND IS NOT A LEGAL DOCUMENT. IT IS NOT TO BE USED FOR ANY PURPOSES WITHOUT THE WRITTEN CONSENT OF U.S. REALTY PARTNERS, INC. ANY REPRODUCTION OR TRANSMISSION OF THIS MAP IN ANY FORM OR BY ANY MEANS, WITHOUT THE WRITTEN CONSENT OF U.S. REALTY PARTNERS, INC., IS PROHIBITED.

RHEEM VALLEY SHOPPING CENTER

535 Center Street, Moraga, CA 94556

COPYRIGHT

U.S. REALTY PARTNERS, INC.

DATE

FEB 12, 2025

DRAWN BY



J. BINKLEY

TITLE

SITE PLAN

SHEET NUMBER

SP-01

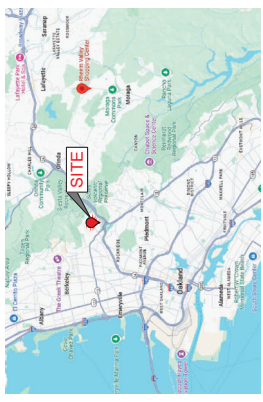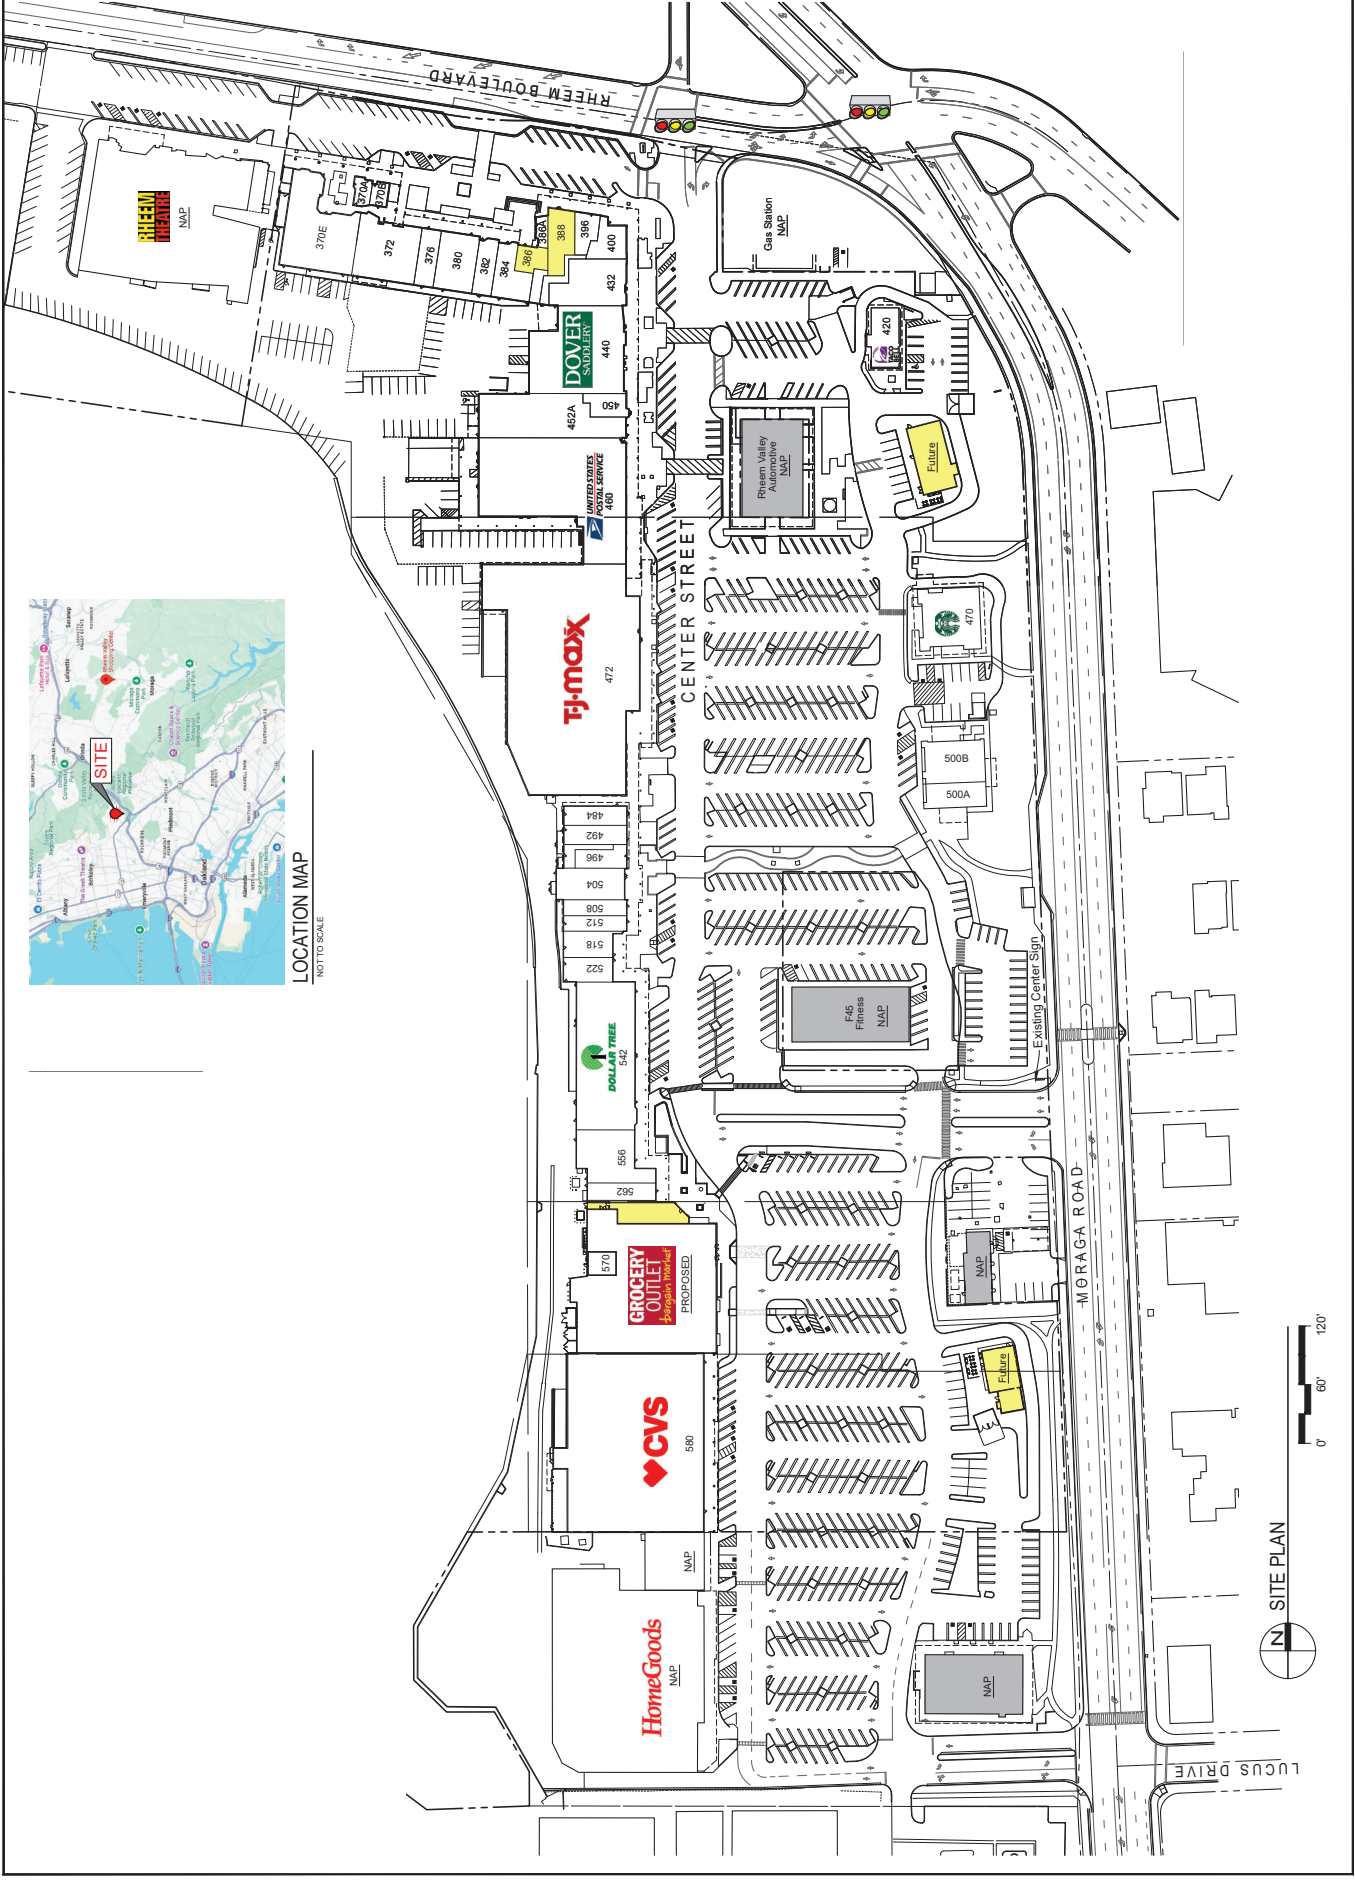

LOCATION MAP
NOT TO SCALE

0

60'

120'

SITE PLAN